



Project Owner:

**KAYKEL
INVESTMENT
PROPERTY**

CENTRAL & EL PRADO RD.
CHINO, CA 91710

Design-Builder:



**KARAKI
WESTERN
STATES**

4887 E. LA PALMA AVE. #707
ANAHEIM, CA 9208

714.695.9300
www.karakiws.com

Project Address:

CENTRAL AVE. &
EL PRADO RD.
CHINO, CA 91710

GAS STATION, C-STORE &
CARWASH


Sheet Title:

MALL VIEW

Sheet:

D-0.1

1 3D - BIRD EYE VIEW

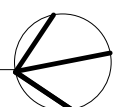

Project Owner:

**KAYKEL
INVESTMENT
PROPERTY**

CENTRAL & EL PRADO RD.
CHINO, CA 91710

Design-Builder:



**KARAKI
WESTERN
STATES**

4887 E. LA PALMA AVE. #707
ANAHEIM, CA 9208

714.695.9300
www.karakiws.com

Project Address:

CENTRAL AVE. &
EL PRADO RD.
CHINO, CA 91710


GAS STAION, C-STORE &
CARWASH

Sheet Title:


**STORE
ELEV.**

Sheet:

D-2

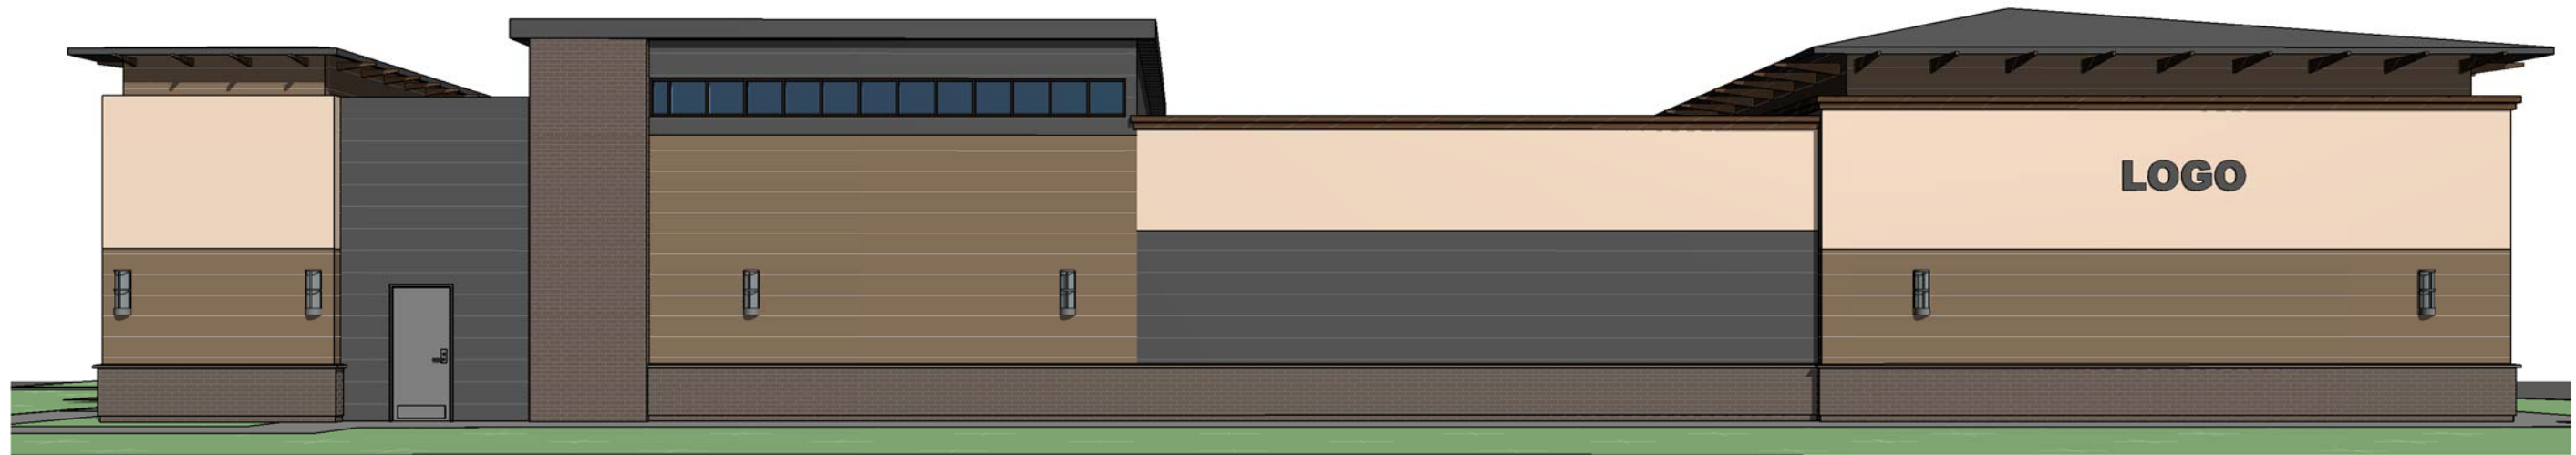

2 COLOR 3D VIEW - SOUTH

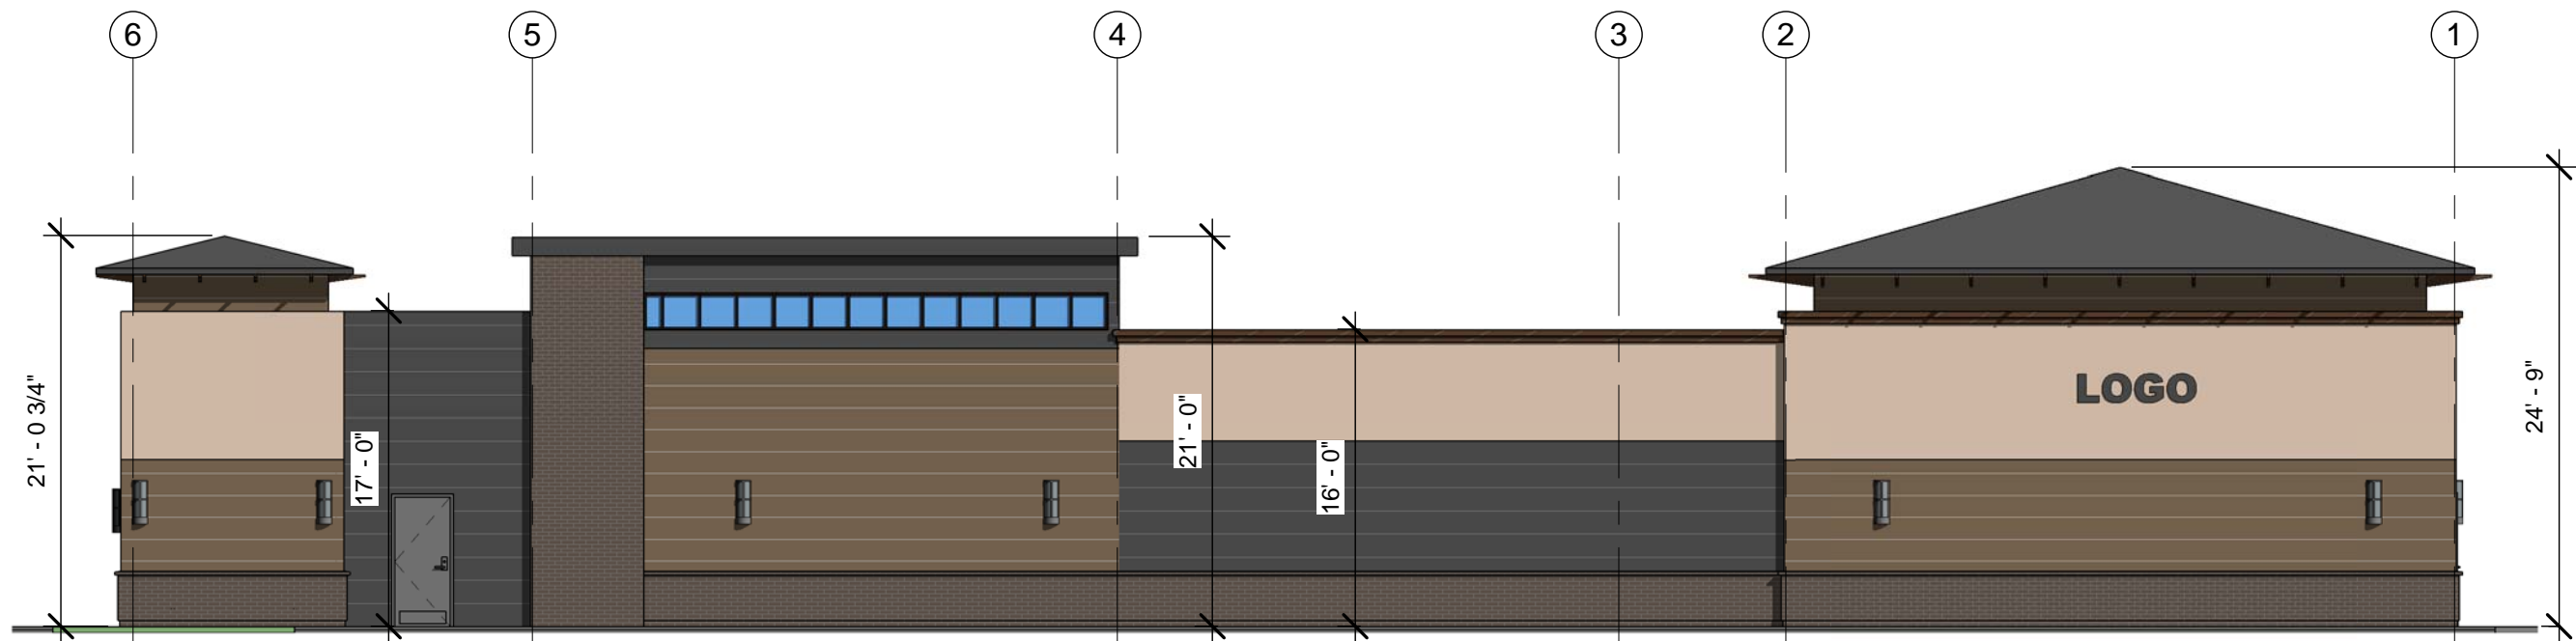

1 COLOR ELEVATION - SOUTH
1" = 10'-0"

Project Owner:

**KAYKEL
INVESTMENT
PROPERTY**

CENTRAL & EL PRADO RD.
CHINO, CA 91710

Design-Builder:



**KARAKI
WESTERN
STATES**

4887 E. LA PALMA AVE. #707
ANAHEIM, CA 9208

714.695.9300
www.karakiws.com

Project Address:

CENTRAL AVE. &
EL PRADO RD.
CHINO, CA 91710

GAS STAION, C-STORE &
CARWASH

Sheet Title:


**STORE
ELEV.**

Sheet:


D-3




4 3D VIEW WEST

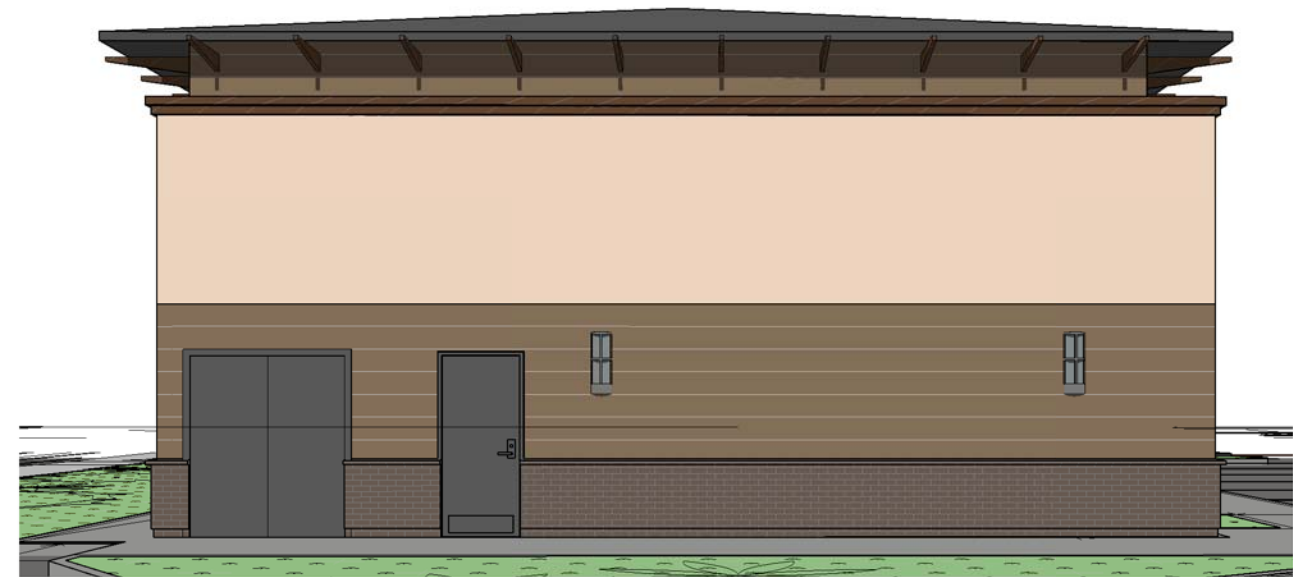

3 3D VIEW - EAST

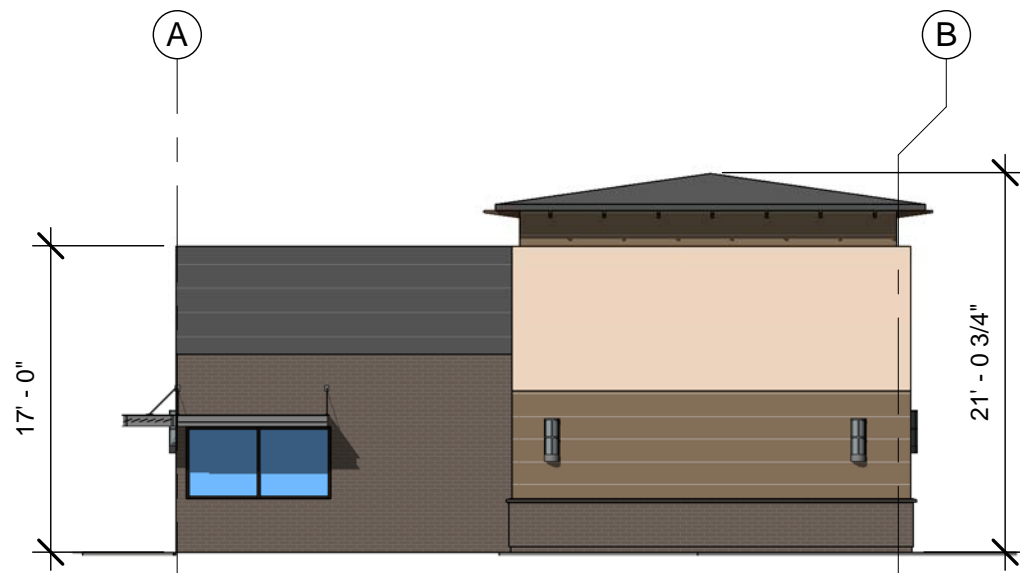

2 COLOR ELEVATION - WEST
3/32" = 1'-0"

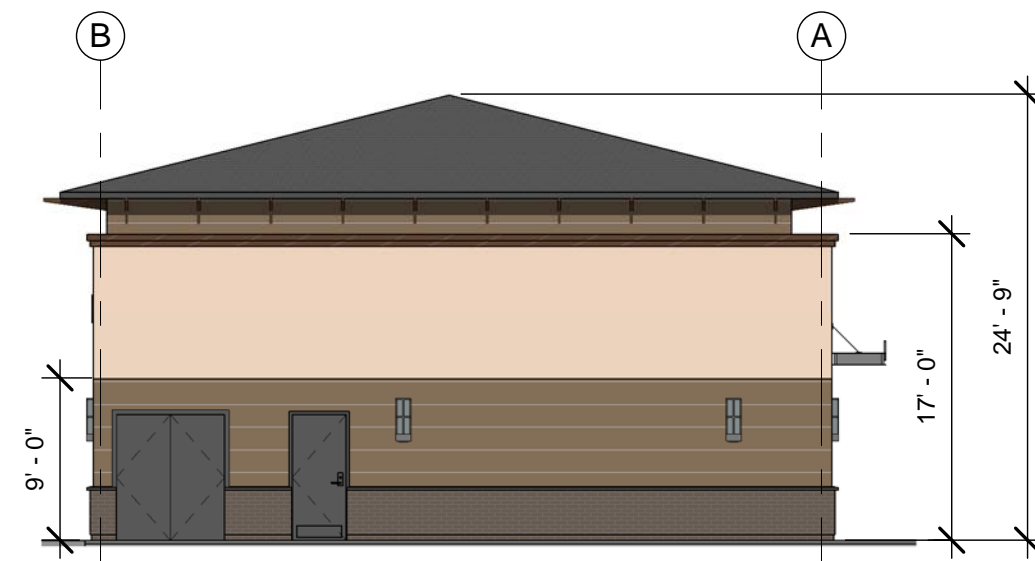

1 COLOR ELEVATION - EAST
3/32" = 1'-0"

Project Owner:

**KAYKEL
INVESTMENT
PROPERTY**

CENTRAL & EL PRADO RD.
CHINO, CA 91710

Design-Builder:



**KARAKI
WESTERN
STATES**

4887 E. LA PALMA AVE. #707
ANAHEIM, CA 9208

714.695.9300
www.karakis.com

Project Address:

CENTRAL AVE. &
EL PRADO RD.
CHINO, CA 91710

GAS STAION, C-STORE &
CARWASH

Sheet Title:


**STORE
ELEV.**

Sheet:

D-4



2 3D VIEW - NORTH

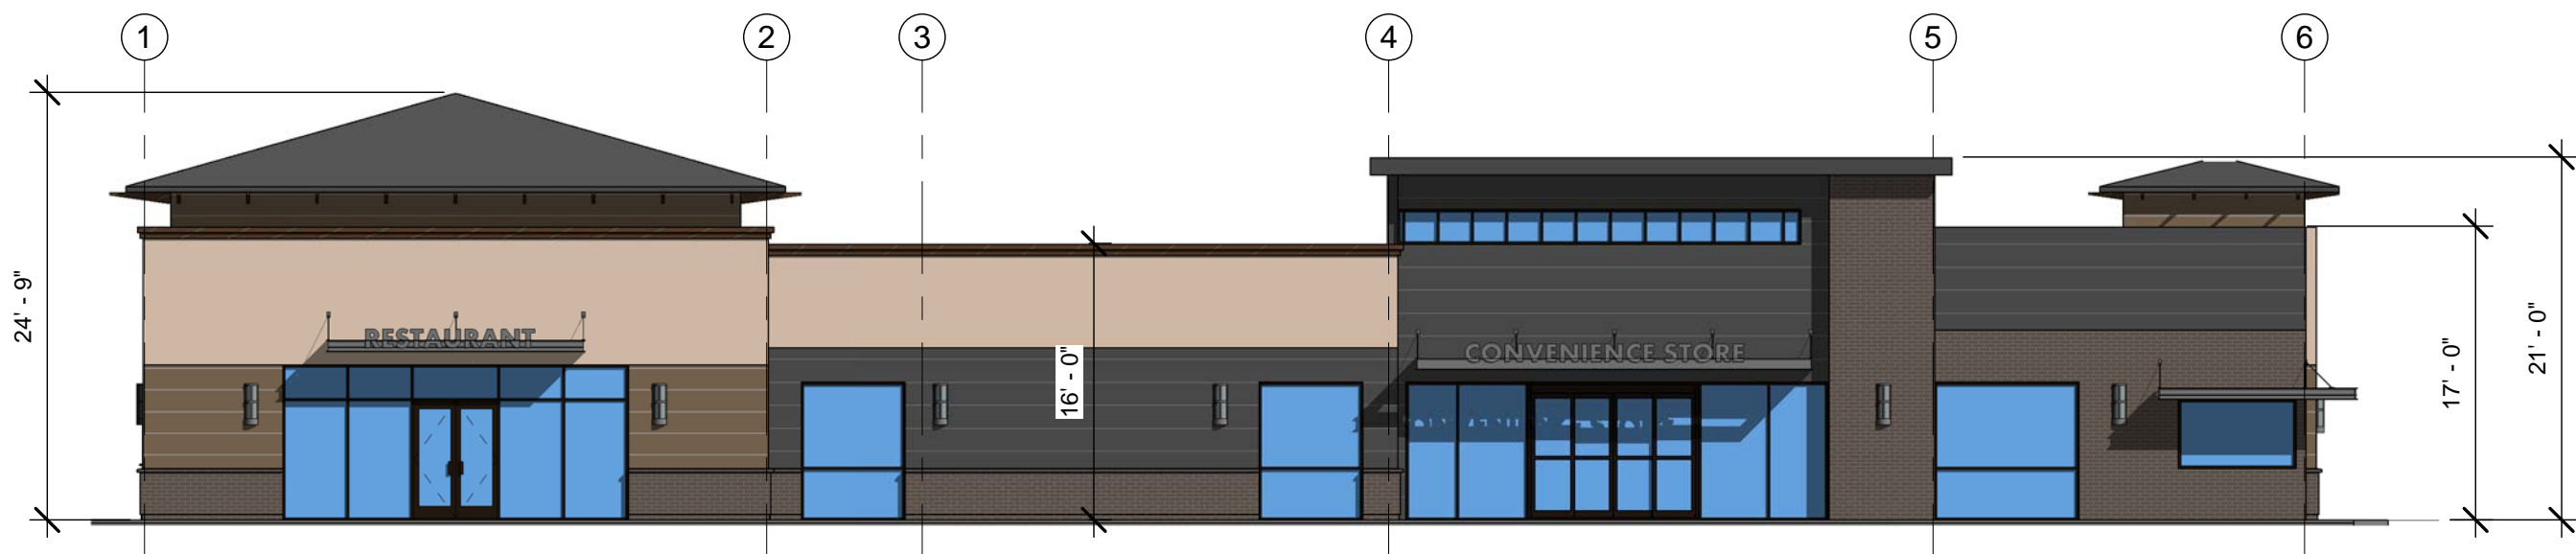

1 COLOR ELEVATION - NORTH
3/32" = 1'-0"

Project Owner:

**KAYKEL
INVESTMENT
PROPERTY**

CENTRAL & EL PRADO RD.
CHINO, CA 91710

Design-Builder:



**KARAKI
WESTERN
STATES**

4887 E. LA PALMA AVE. #707
ANAHEIM, CA 9208

714.695.9300
www.karakiws.com

Project Address:

CENTRAL AVE. &
EL PRADO RD.
CHINO, CA 91710

GAS STAION, C-STORE &
CARWASH

Sheet Title:

**CARWASH
ELEV.**

Sheet:


D-5




4 COLOR 3D - NORTH



2 COLOR 3D - WEST

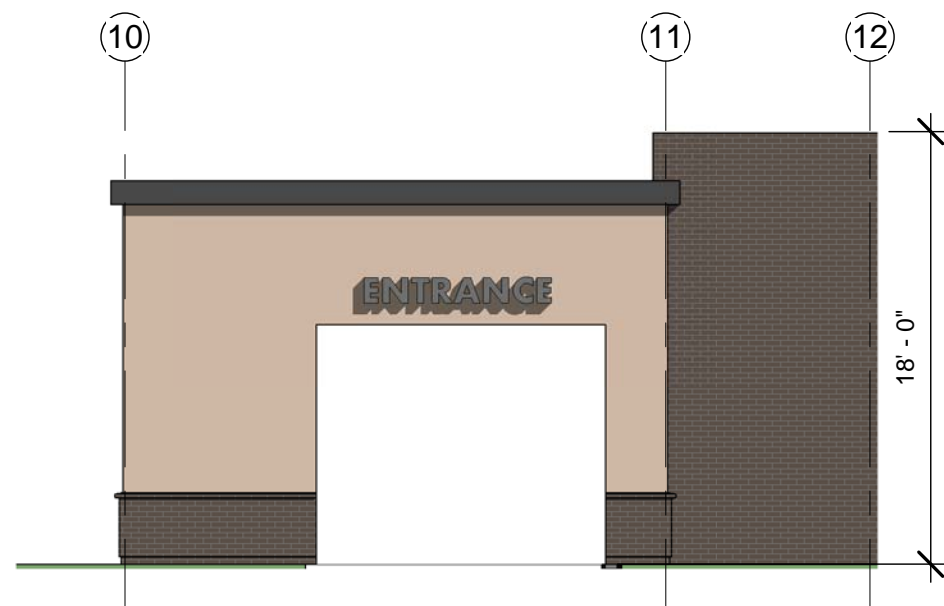

3 COLOR ELEVATION - NORTH
1/8" = 1'-0"

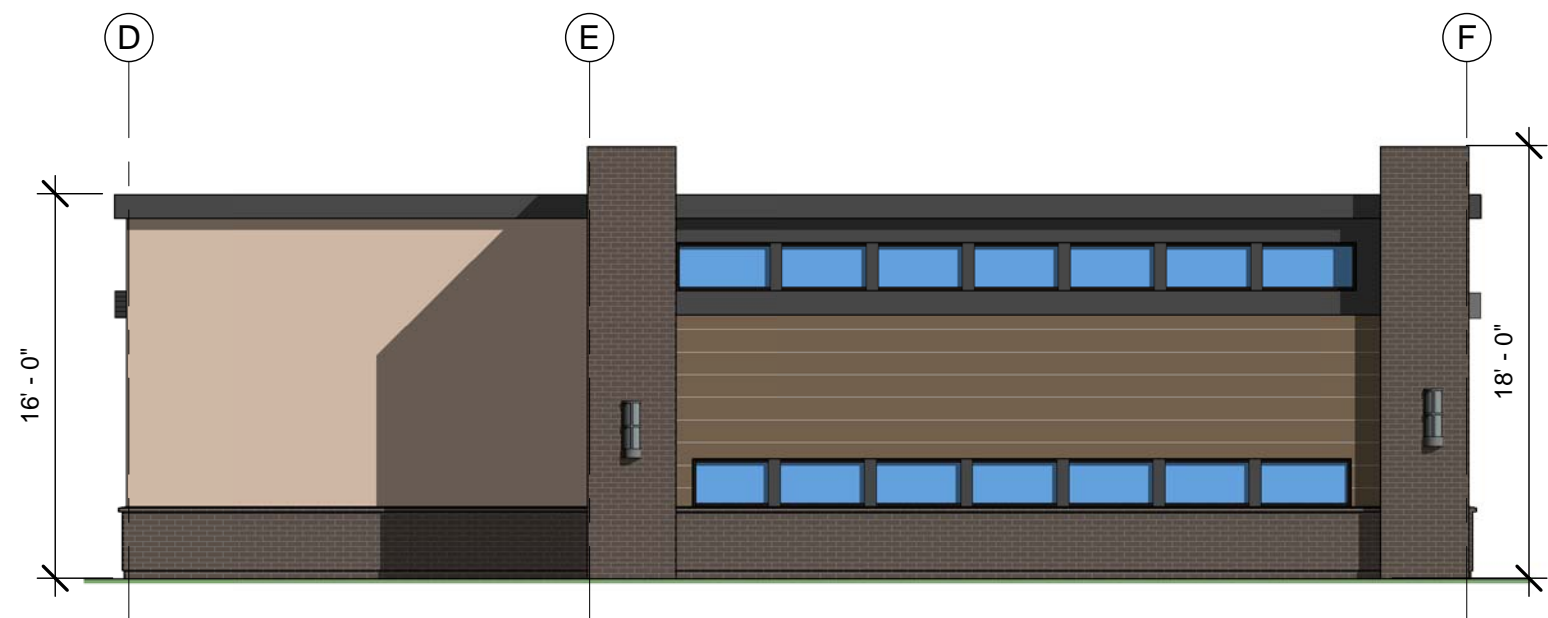

1 COLOR ELEVATION - WEST
1/8" = 1'-0"

Project Owner:

**KAYKEL
INVESTMENT
PROPERTY**

CENTRAL. & EL PRADO RD.
CHINO, CA 91710

Design-Builder:



**KARAKI
WESTERN
STATES**

4887 E. LA PALMA AVE. #707
ANAHEIM, CA 9208

714.695.9300
www.karakiws.com

Project Address:

CENTRAL AVE. &
EL PRADO RD.
CHINO, CA 91710

GAS STAION, C-STORE &
CARWASH

Sheet Title:


**CARWASH
ELEV.**

Sheet:


D-6




4 COLOR 3D - SOUTH

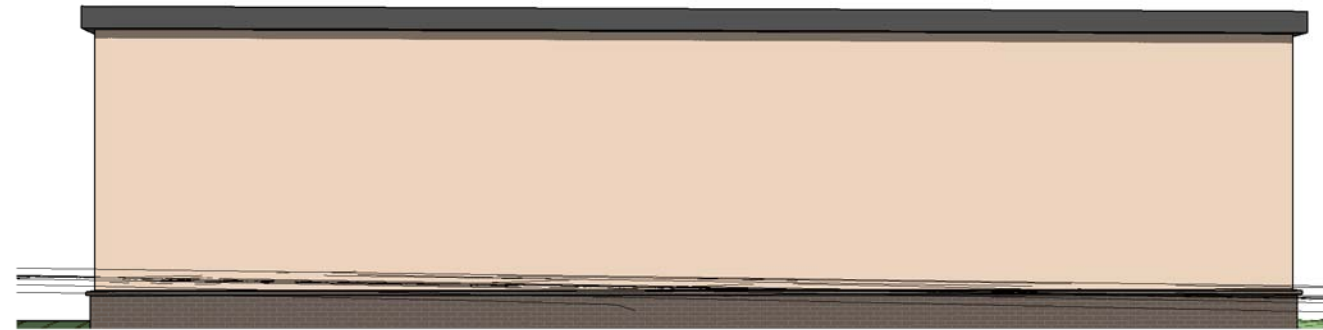

1 COLOR 3D -EAST

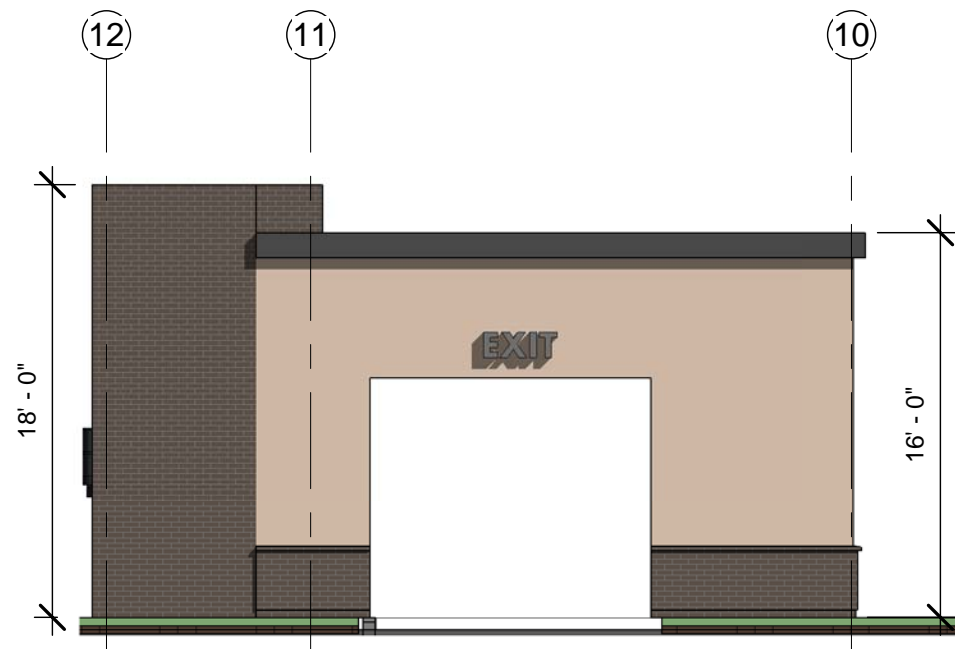

2 COLOR ELEVATION - SOUTH
1/8" = 1'-0"

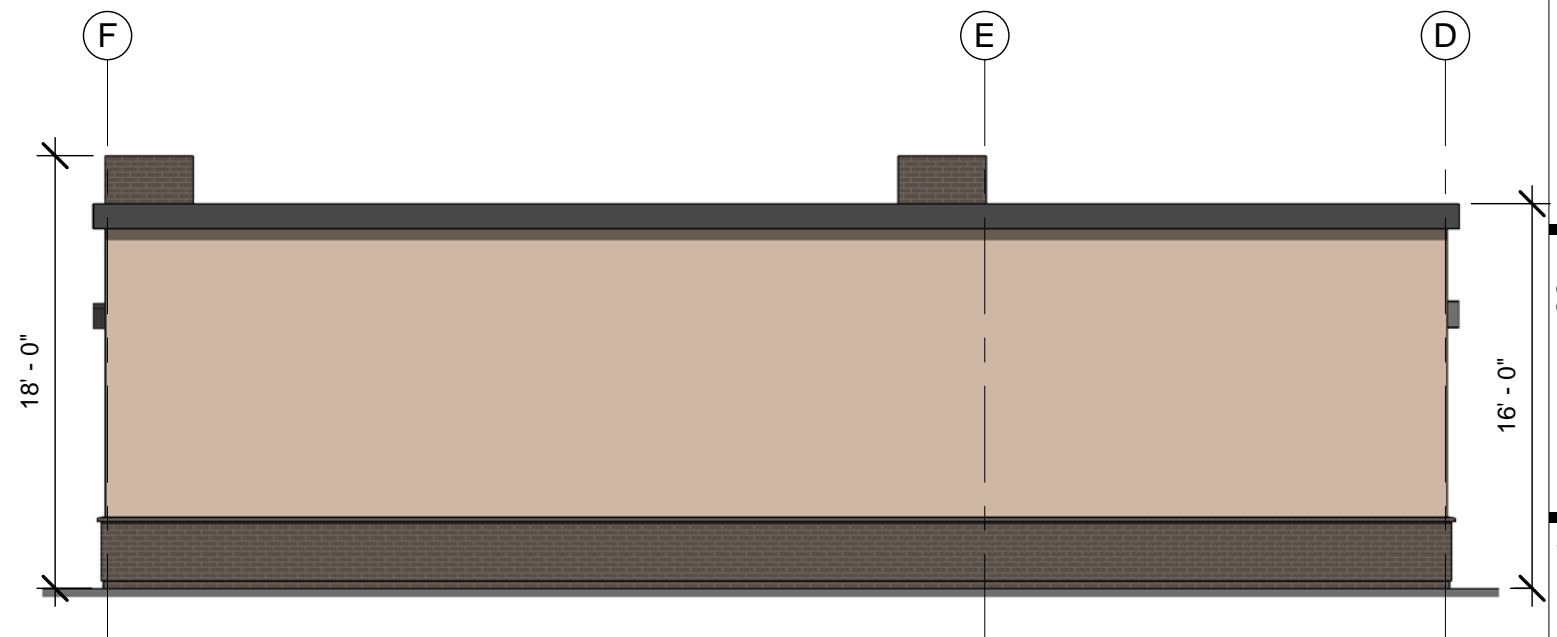

3 COLOR ELEVATION - EAST
1/8" = 1'-0"

Project Owner:

KAYKEL INVESTMENT PROPERTY

CENTRAL & EL PRADO RD.
CHINO, CA 91710

Design-Builder:



KARAKI WESTERN STATES

4887 E. LA PALMA AVE. #707
ANAHEIM, CA 9208

714.695.9300
www.karakiws.com

Project Address:

CENTRAL AVE. &
EL PRADO RD.
CHINO, CA 91710

GAS STATION, C-STORE &
CARWASH

Sheet Title:


CANOPY ELEV.

Sheet:


D-8




4 3D View 4

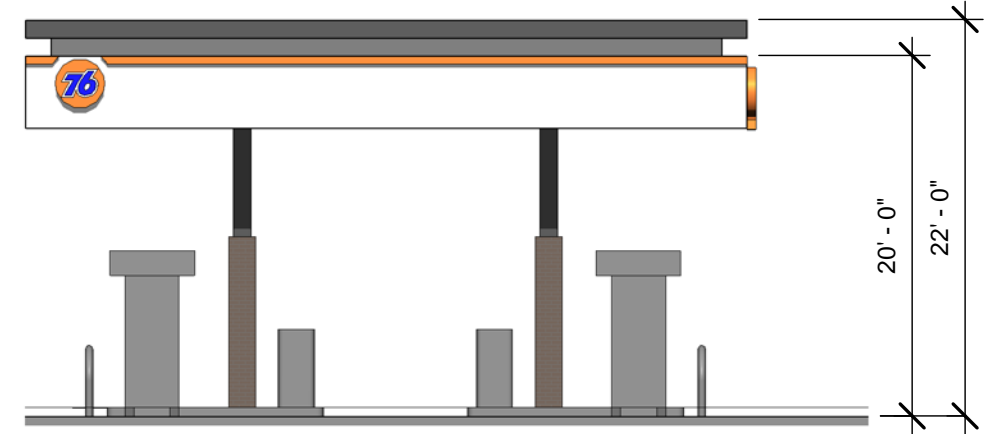

2 ELEVATION 2 - CANOPY
3/32" = 1'-0"

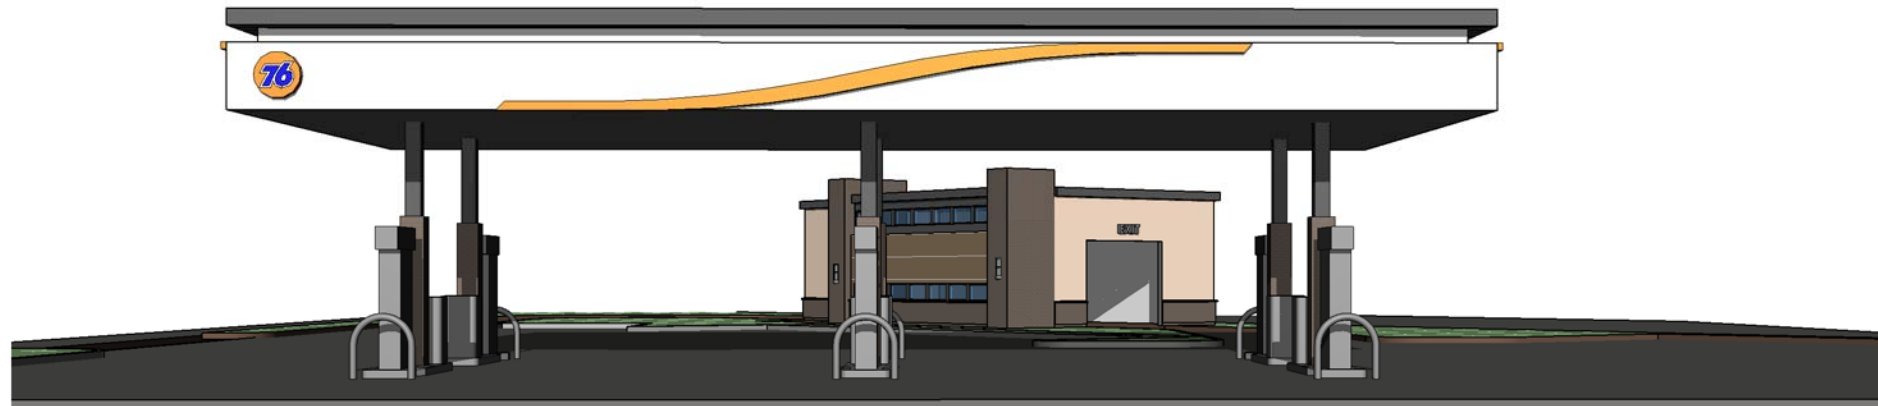

3 3D View 3

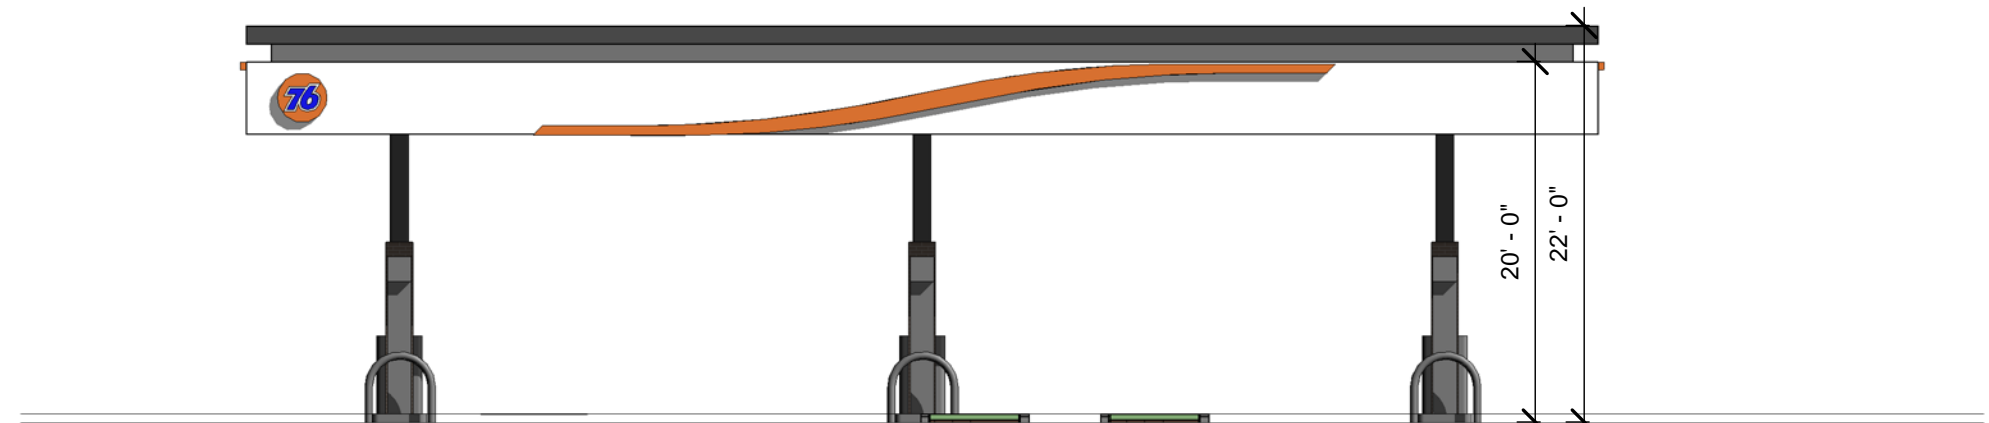

1 ELEVATION 1 - CANOPY
3/32" = 1'-0"



3 STORE 3D VIEW 3



2 STORE 3D VIEW 2



1 STORE 3D VIEW 1

Project Owner:

**KAYKEL
INVESTMENT
PROPERTY**

CENTRAL & EL PRADO RD.
CHINO, CA 91710

Design-Builder:



**KARAKI
WESTERN
STATES**

4887 E. LA PALMA AVE. #707
ANAHEIM, CA 9208

714.695.9300
www.karakiws.com

Project Address:

CENTRAL AVE. &
EL PRADO RD.
CHINO, CA 91710

GAS STAION, C-STORE &
CARWASH

Sheet Title:

3D VIEWS

Sheet:

D-9

Project Owner:

**KAYKEL
INVESTMENT
PROPERTY**

CENTRAL. & EL PRADO RD.
CHINO, CA 91710

Design-Builder:



**KARAKI
WESTERN
STATES**

4887 E. LA PALMA AVE. #707
ANAHEIM, CA 9208

714.695.9300
www.karakiws.com

Project Address:

CENTRAL AVE. &
EL PRADO RD.
CHINO, CA 91710


GAS STAION, C-STORE &
CARWASH

Sheet Title:


3D VIEWS

Sheet:

D-10

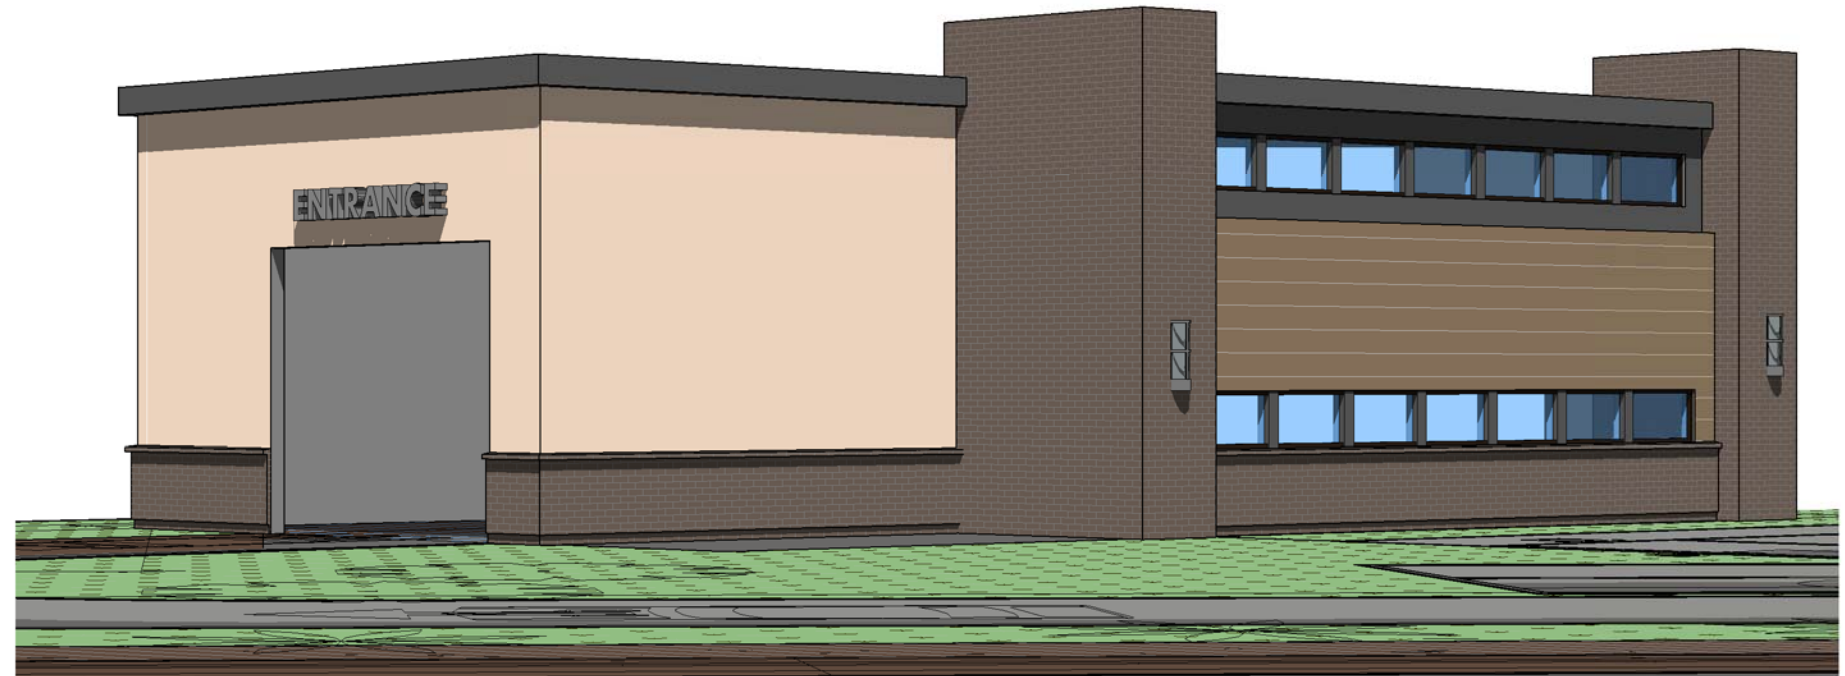

2 CARWASH 3D VIEW 2

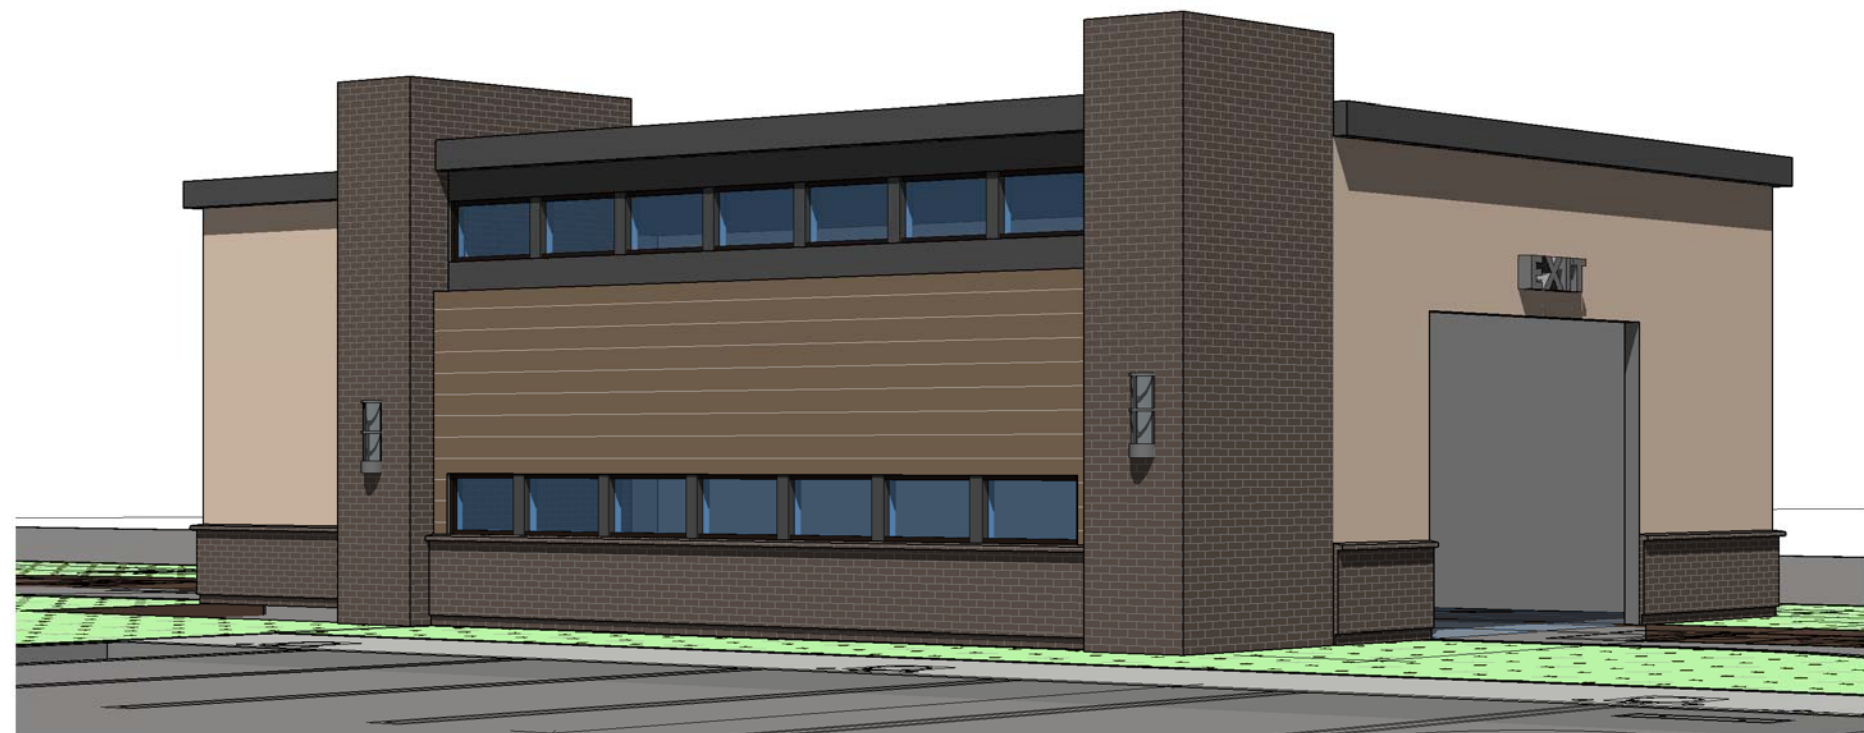


1 CARWASH 3D VIEW 1



A

BLACK / DARK GREY METAL PANEL

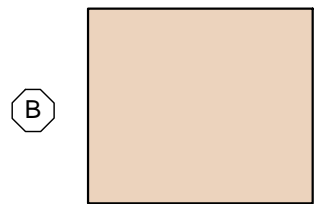

B

STUCCO - IVORY

C



ROMAN BRICK

D



EXTERIOR PANEL - STONEWOOD ARCH PANEL

E



ANODIZED BRONZE STOREFRONT FRAME

Project Owner:

KAYKEL INVESTMENT PROPERTY

CENTRAL & EL PRADO RD.
CHINO, CA 91710

Design-Builder:



KARAKI WESTERN STATES

4887 E. LA PALMA AVE. #707
ANAHEIM, CA 9208

714.695.9300
www.karakiws.com

Project Address:

CENTRAL AVE. &
EL PRADO RD.
CHINO, CA 91710

GAS STAION, C-STORE &
CARWASH

Sheet Title:

COLOR BOARD

Sheet:

D-11